



WARNING

UTILITY LOCATIONS ARE NOT CONFIRMED. THOSE SHOWN WERE OBTAINED FROM UTILITY OWNERS. THREE (3) WORKING DAYS PRIOR TO BEGINNING WORK THE CONTRACTOR SHALL NOTIFY UTILITY OWNERS TO HAVE WORK AREA STAKED AND HE SHALL PROTECT OR HAVE RELOCATED, AS NOTED IN THE SPECIFICATION. ALL UTILITIES THAT MIGHT INTERFERE WITH CONSTRUCTION.

UTILITIES

UPPER PENINSULA POWER COMPANY
W. HOUGHTON SERVICE CENTER
CANAL ROAD
HOUGHTON, MICHIGAN 49931
TELEPHONE: (906)487-5100

SBC AMERITECH
3255 US 41
MARQUETTE, MICHIGAN 49855
TELEPHONE: (906)225-6168

EAGLE HARBOR TOWNSHIP
CENTER ST.
EAGLE HARBOR, MI 49950
TELEPHONE: (906)289-4407
RICK FINKE: (906)289-4689

EAGLE HARBOR TOWNSHIP

KEWEENAW COUNTY, MICHIGAN

WATER SYSTEMS IMPROVEMENTS

CONTRACT NO. 1: WATER MAIN & APPURTENANCES



DOCUMENTS USED FOR:

- PRELIMINARY REVIEW
- REVIEW/APPROVAL
- BIDDING
- CONSTRUCTION
- AS-BUILT

DATE ISSUED: _____

EAGLE HARBOR TOWNSHIP

EDWARD KISIEL SUPERVISOR
JEANE OLSON CLERK
ANN JOHNSON TREASURER
CONNIE EDDY TRUSTEE
RICHARD HARRER TRUSTEE

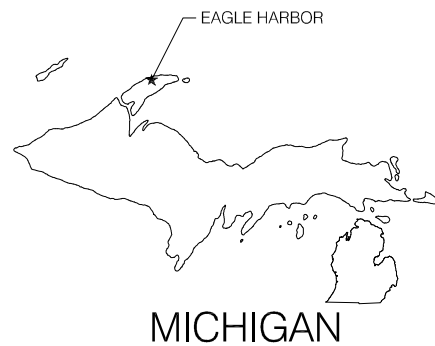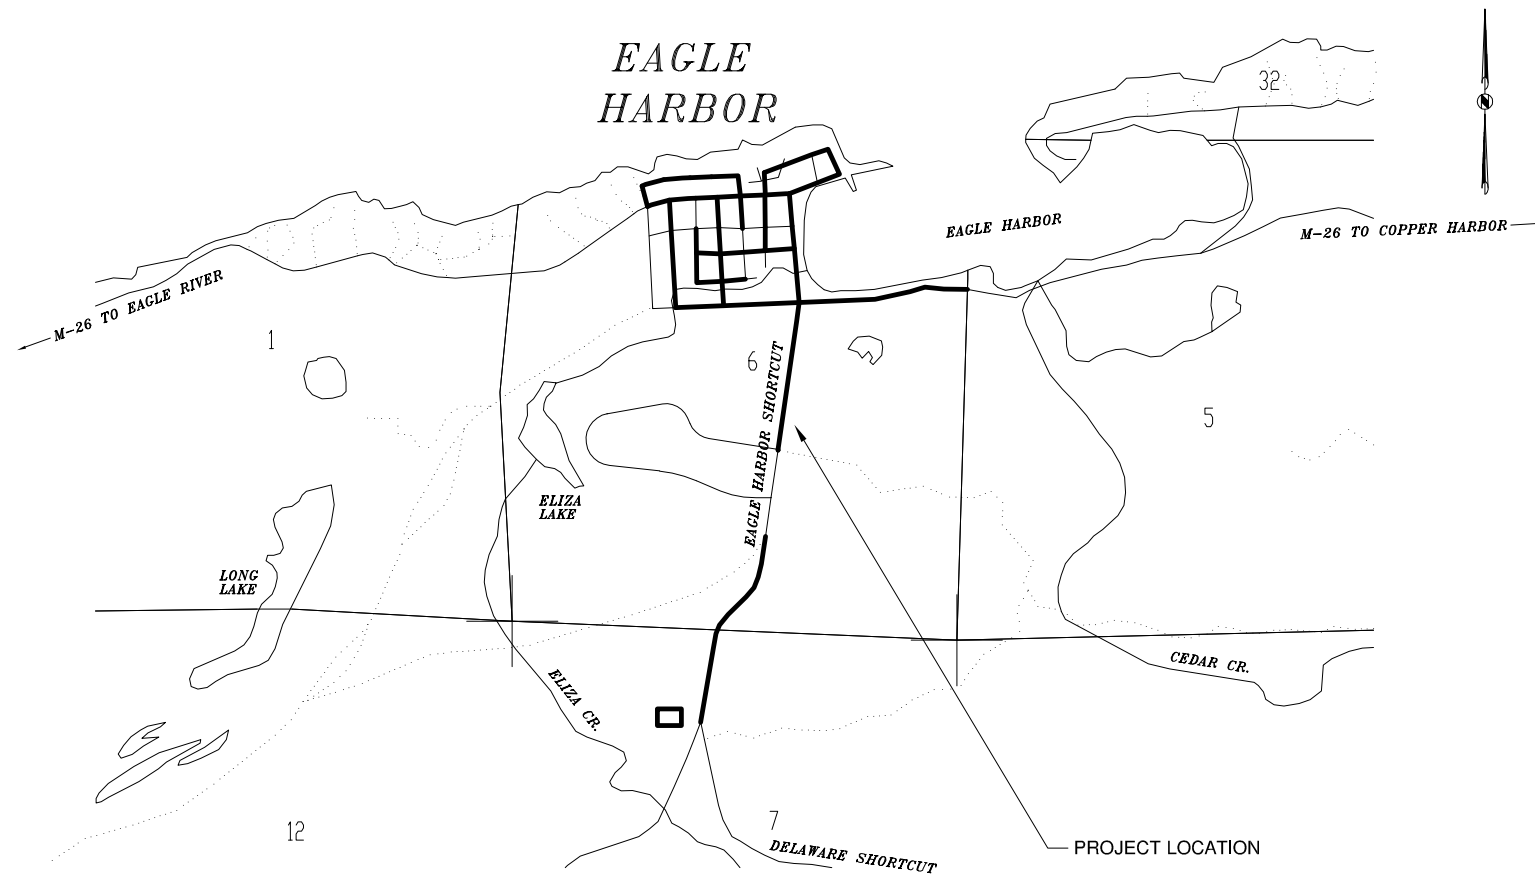

SHEET	DESCRIPTION
1	TITLE SHEET
2	INDEX SHEET
3-5	EAGLE HARBOR SHORTCUT ROAD WATER MAIN
6-7	PINE STREET & M-26 WATER MAIN
8	FRONT (M-26) & SECOND STREET WATER MAIN
9	THIRD & FOURTH STREET WATER MAIN
10	FIFTH & SIXTH STREET WATER MAIN
11-12	NORTH (M-26) & CLIFF STREET WATER MAIN
13	PINE RIDGE ROAD & LIGHTHOUSE COURT WATER MAIN
14	ELIZA CREEK WATER MAIN CROSSING
15-16	INTERSECTION DETAILS
17	CHECK VALVE VAULT & CONNECTION DETAILS
18	STANDARD WATER DETAILS
19	EROSION CONTROL DETAILS

PLACING OF TRAFFIC CONTROL SIGNS SHALL BE IN ACCORDANCE WITH THE CURRENT ADDITION MICHIGAN MANUAL OF UNIFORM TRAFFIC CONTROL DEVICES.

THE IMPROVEMENTS COVERED BY THESE PLANS SHALL BE DONE IN ACCORDANCE WITH THE MICHIGAN DEPARTMENT OF TRANSPORTATION 2003 STANDARD SPECIFICATIONS FOR CONSTRUCTION AS AMENDED BY SUPPLEMENTAL SPECIFICATIONS AND OR PROJECT SPECIFICATIONS.

Owner: EAGLE HARBOR TOWNSHIP
By: _____ Date: _____

Engineer: TRAVERSE ENGINEERING SERVICES, P.C.
By: _____ Date: _____

Contractor:
By: _____ Date: _____

C:\traverse\Asd_Eagle Harbor\530\530_01_WATERMAIN\530_M\PLAN\530_SHT01_TITLE SHEET.dwg, 6/10/2010 2:52:16 PM